






NEIL G. SMITH
 T.S.P.C.S.

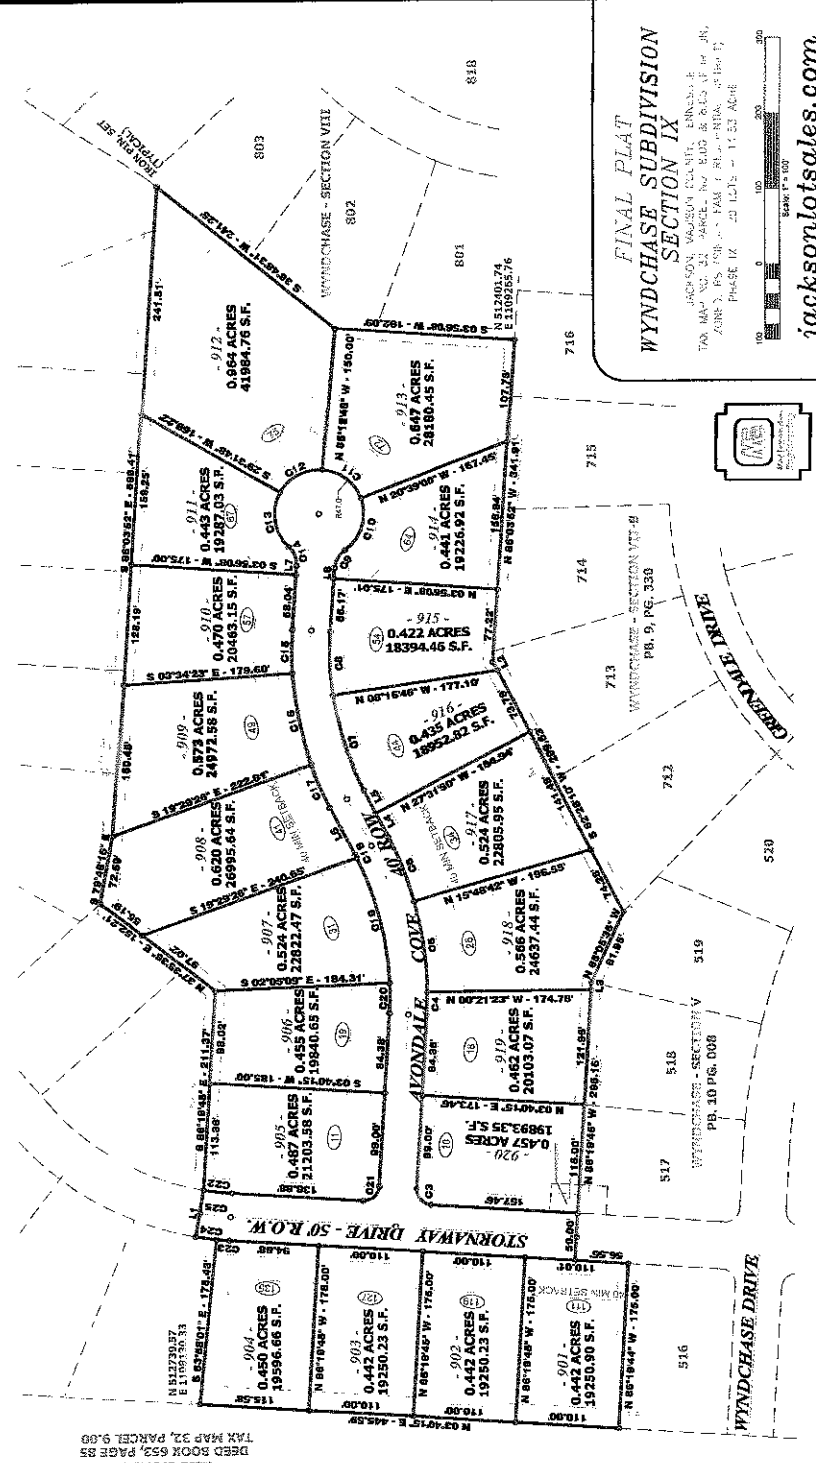

FINAL PLAT
WYNDCHASE SUBDIVISION
SECTION IX


jacksonlotsales.com

